
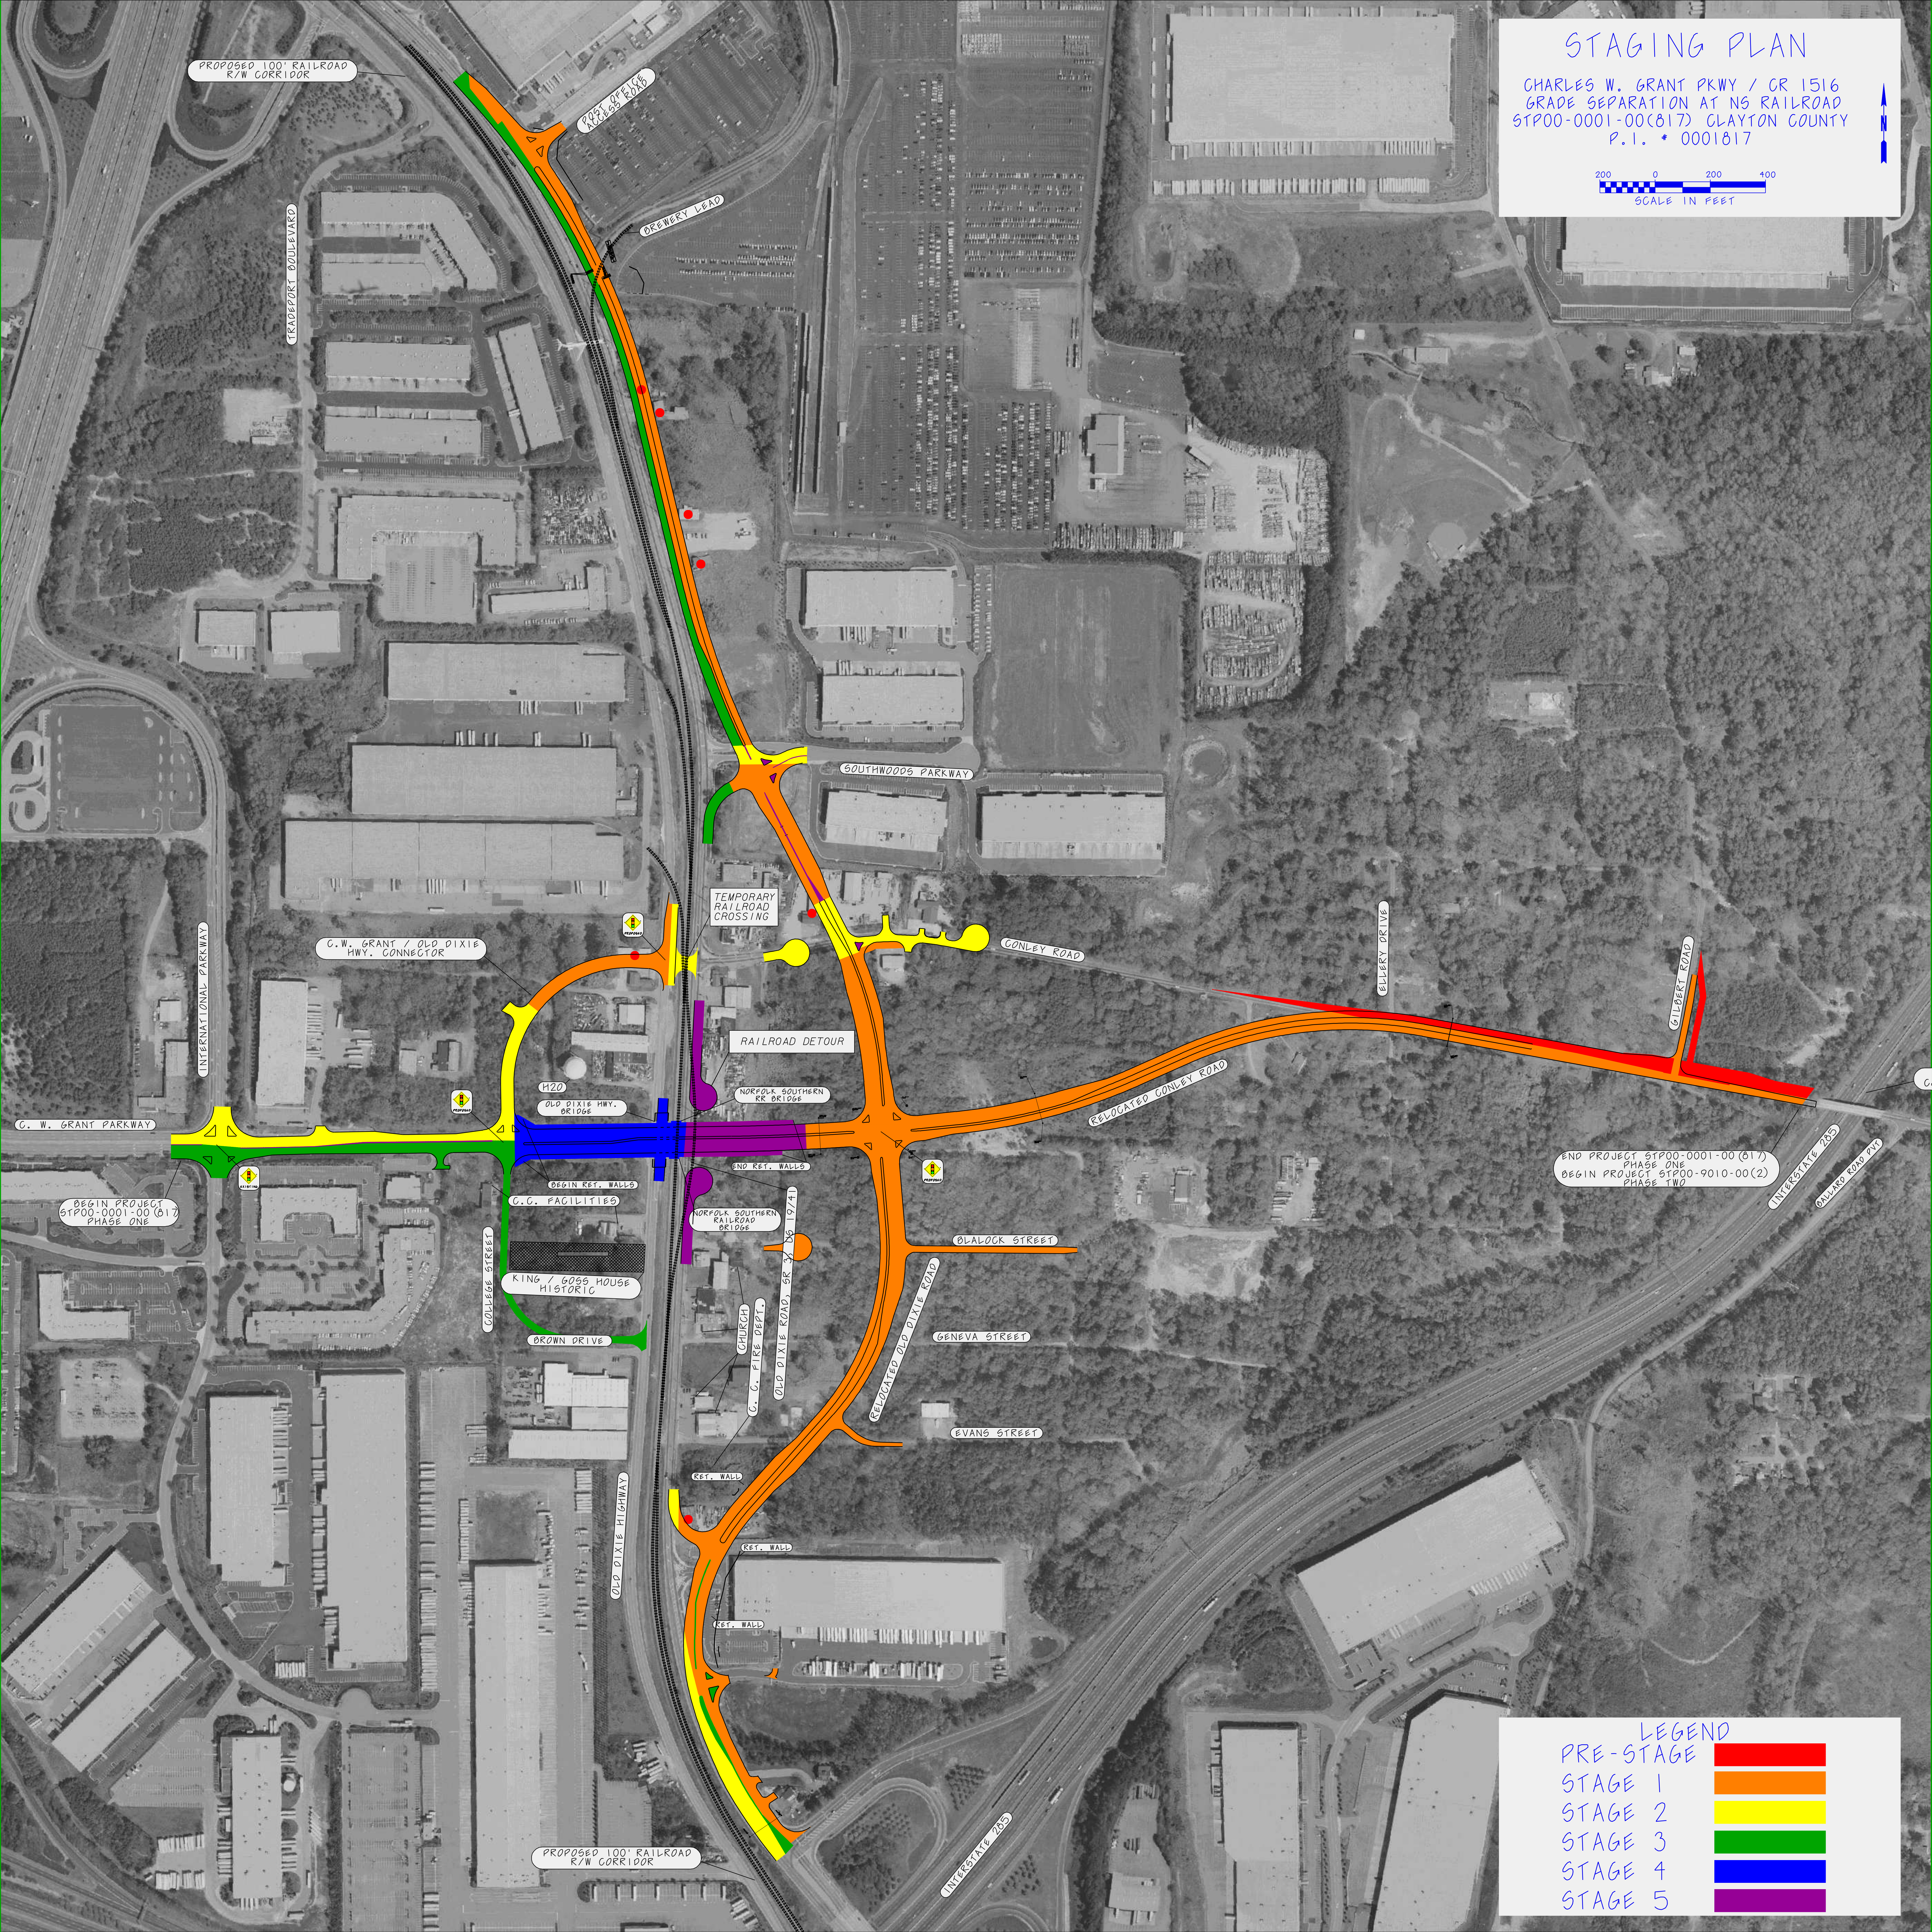


# STAGING PLAN

CHARLES W. GRANT PKWY / CR 1516  
GRADE SEPARATION AT NS RAILROAD  
STPOO-0001-00(817) CLAYTON COUNTY  
P.I. \* 0001817

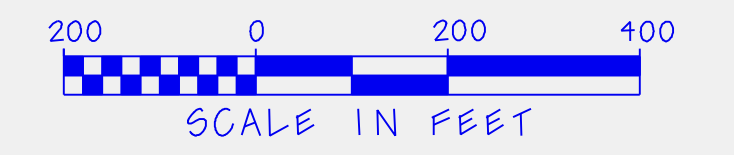

LEGEND	
PRE-STAGE	Red
STAGE 1	Orange
STAGE 2	Yellow
STAGE 3	Green
STAGE 4	Blue
STAGE 5	Purple